


Distributed by:

JAMECO[®]
ELECTRONICS

www.Jameco.com ♦ 1-800-831-4242

The content and copyrights of the attached
material are the property of its owner.


Jameco Part Number 741255

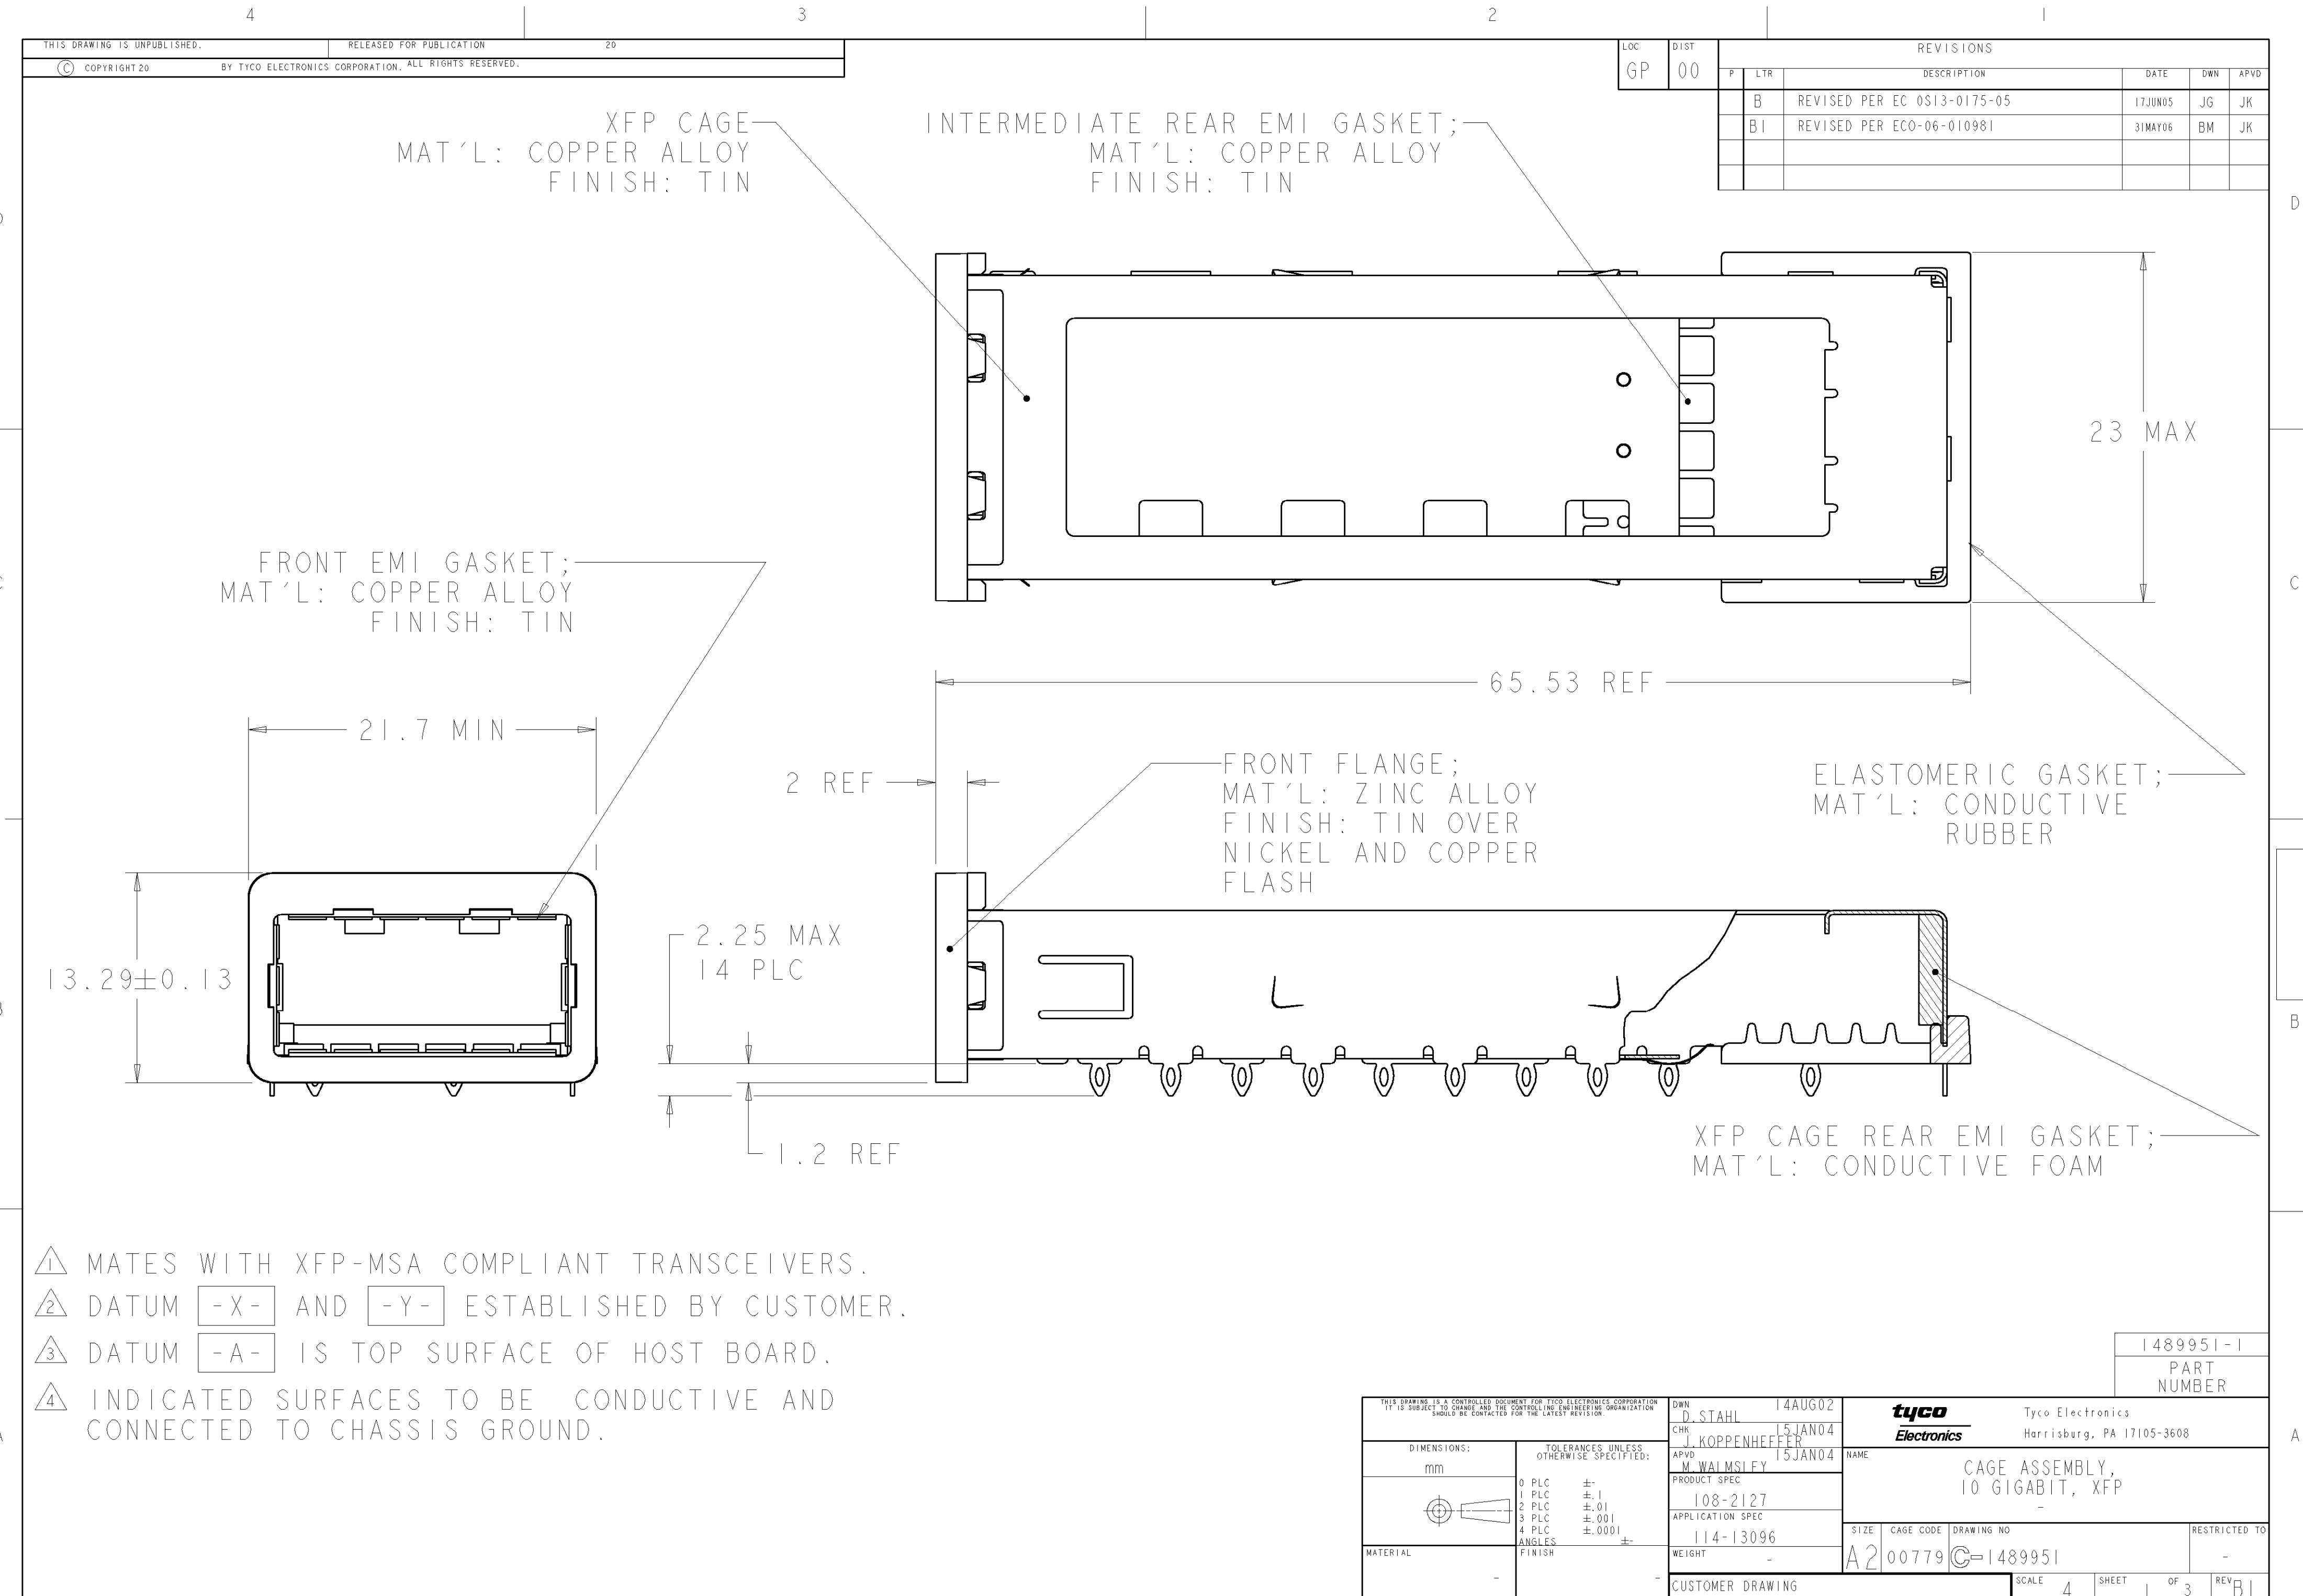

- 1 MATES WITH XFP-MSA COMPLIANT TRANSCEIVERS.
- 2 DATUM -X- AND -Y- ESTABLISHED BY CUSTOMER.
- 3 DATUM -A- IS TOP SURFACE OF HOST BOARD.
- 4 INDICATED SURFACES TO BE CONDUCTIVE AND CONNECTED TO CHASSIS GROUND.

LOC		DIST		REVISIONS			
GP		00		P	LTR	DESCRIPTION	DATE
					B	REVISED PER EC 0S13-0175-05	17JUN05
					B1	REVISED PER ECO-06-010981	31MAY06

THIS DRAWING IS A CONTROLLED DOCUMENT FOR TYCO ELECTRONICS CORPORATION IT IS SUBJECT TO CHANGE AND THE CONTROLLING ENGINEERING ORGANIZATION SHOULD BE CONTACTED FOR THE LATEST REVISION.				1489951-1 PART NUMBER			
DWN D. STAHL 14AUG02 CHK J. KOPPENHEFFER 15JAN04 APVD M. WALMSLEY 15JAN04				Tyco Electronics Harrisburg, PA 17105-3608			
DIMENSIONS: mm				NAME CAGE ASSEMBLY, 10 GIGABIT, XFP			
TOLERANCES UNLESS OTHERWISE SPECIFIED: 0 PLC ±.1 1 PLC ±.01 2 PLC ±.001 3 PLC ±.0001 4 PLC ANGLES ±.0001 FINISH				PRODUCT SPEC 108-2127 APPLICATION SPEC 114-13096 WEIGHT - CUSTOMER DRAWING			
				SIZE A2	CAGE CODE 00779	DRAWING NO 1489951	RESTRICTED TO -
				SCALE 4	SHEET 1	OF 3	REV B1

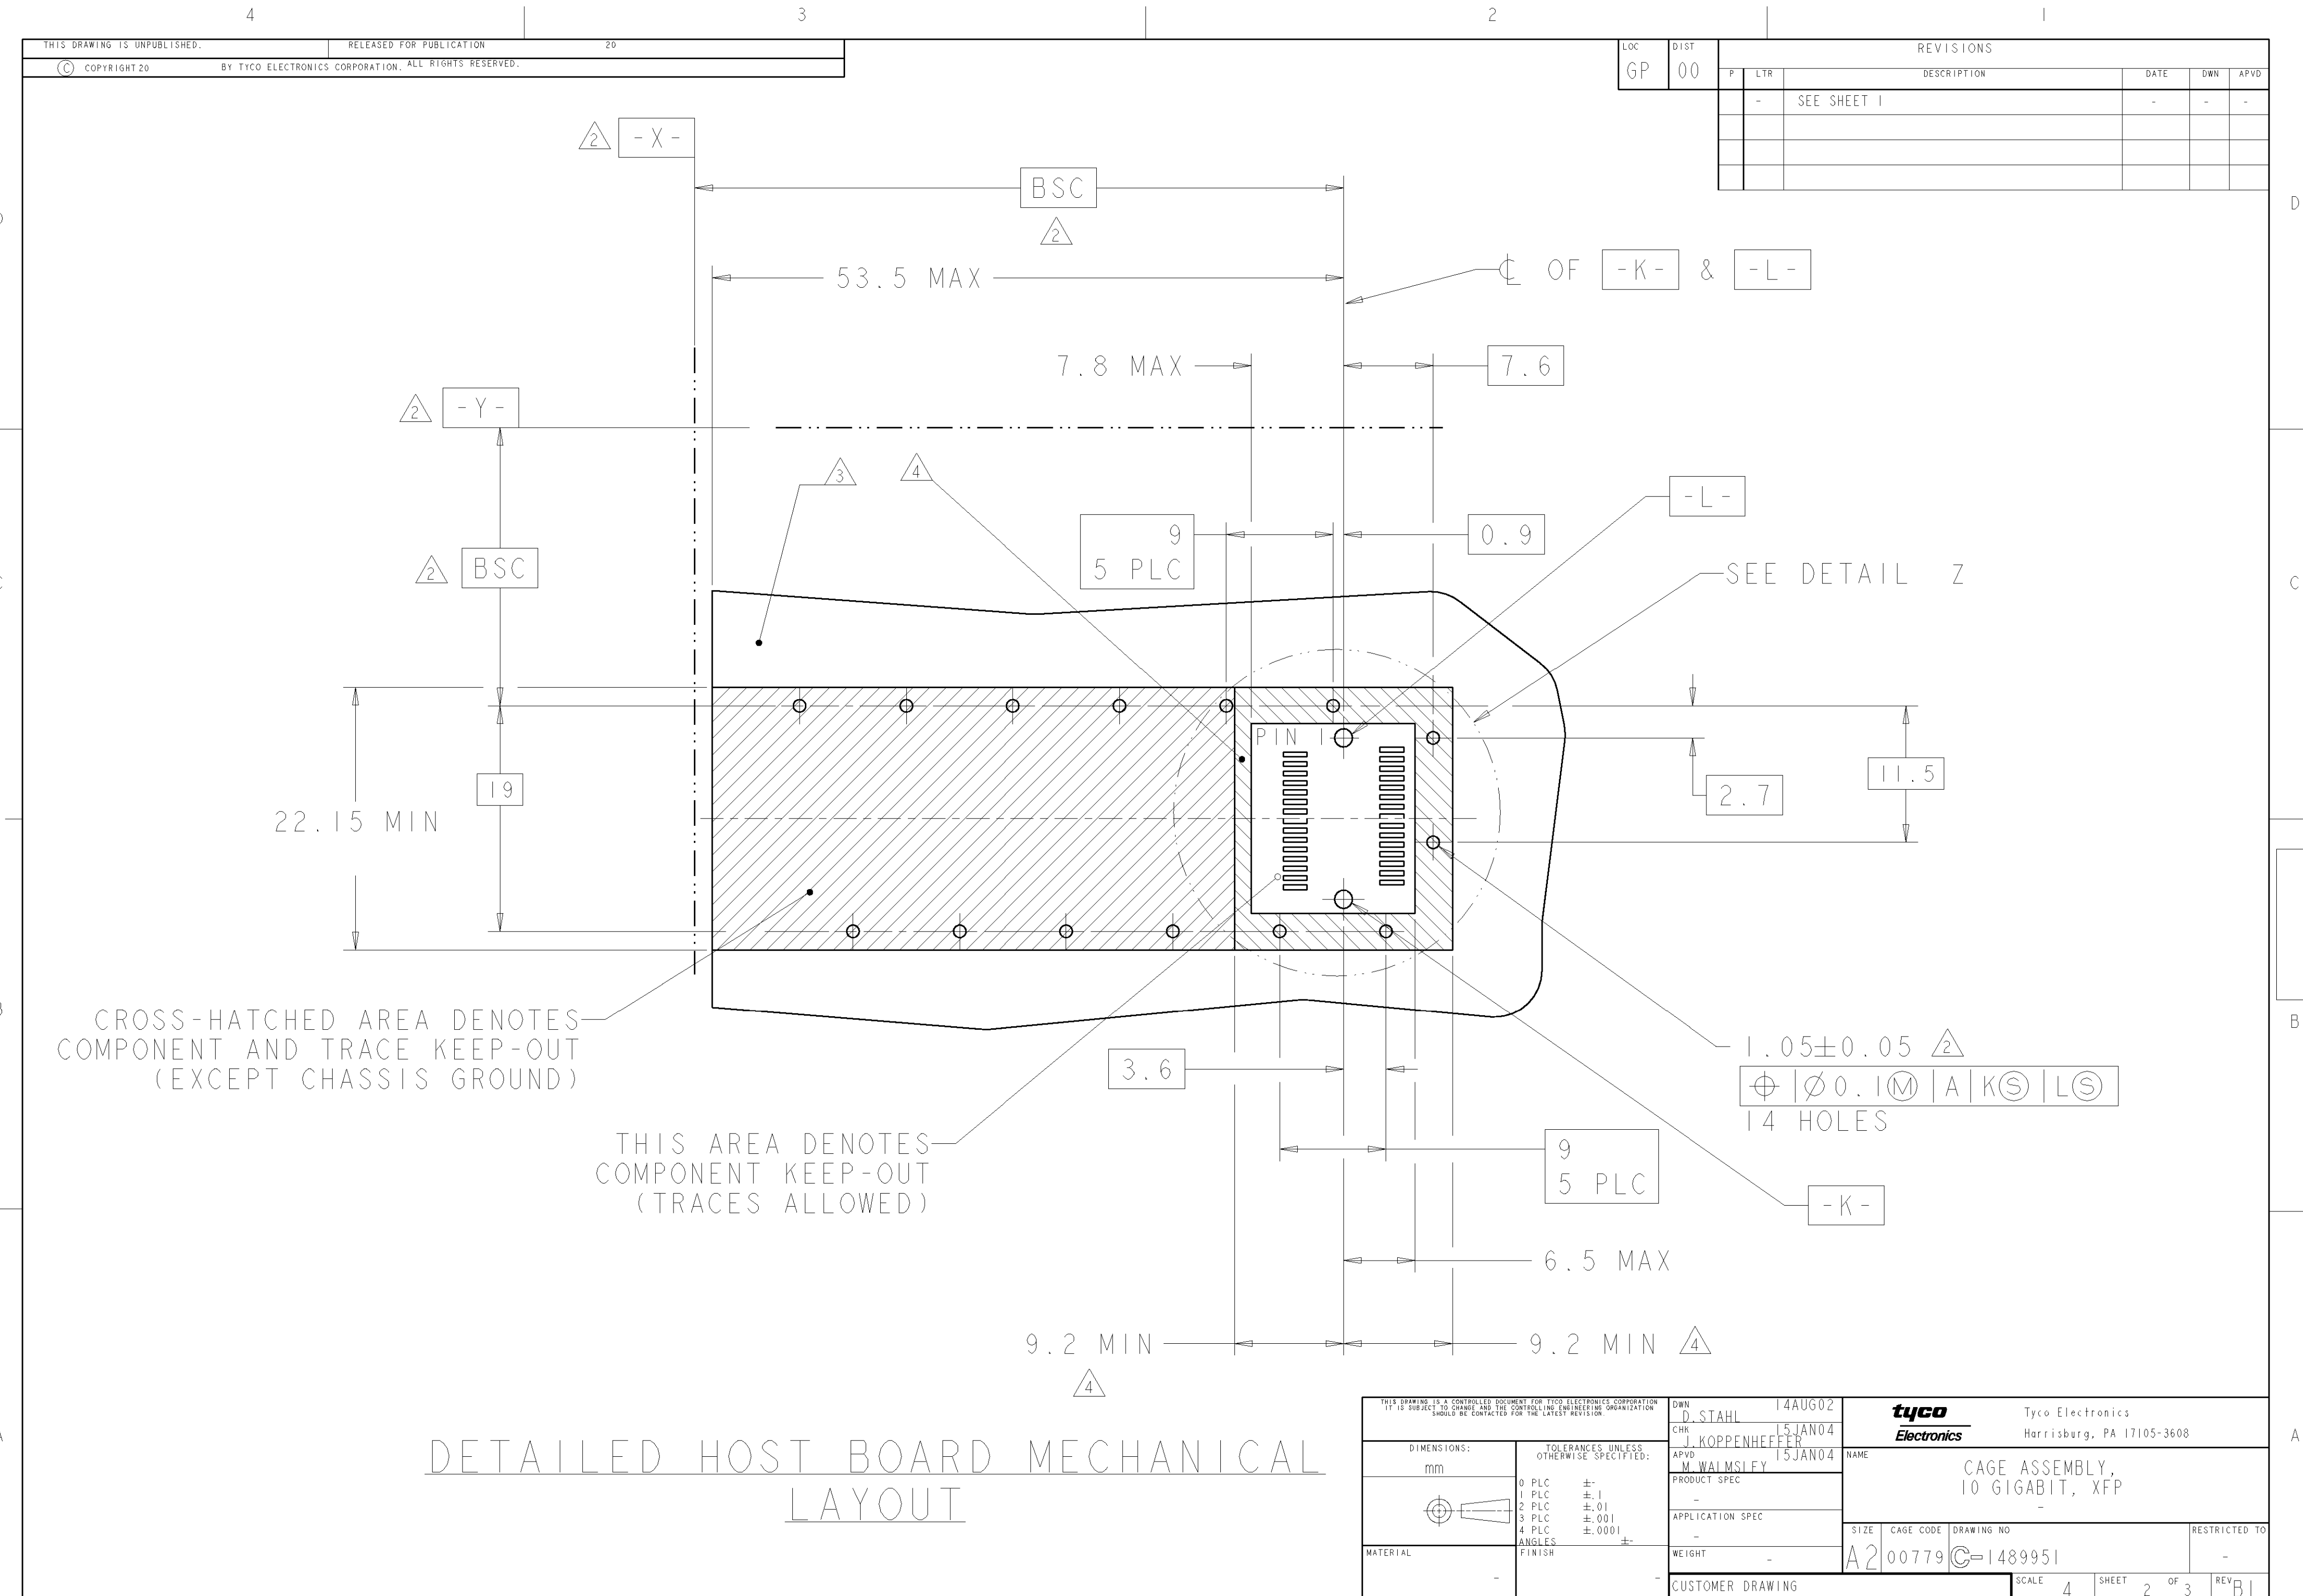

DETAILED HOST BOARD MECHANICAL LAYOUT

THIS DRAWING IS A CONTROLLED DOCUMENT FOR TYCO ELECTRONICS CORPORATION. IT IS SUBJECT TO CHANGE AND THE CONTROLLING ENGINEERING ORGANIZATION SHOULD BE CONTACTED FOR THE LATEST REVISION.		DWN D. STAHL 14AUG02	tyco Electronics Tyco Electronics Harrisburg, PA 17105-3608		
DIMENSIONS: mm		CHK J. KOPPENHEFFER 15JAN04			
		APVD M. WALMSLEY 15JAN04	NAME CAGE ASSEMBLY, 10 GIGABIT, XFP		
		PRODUCT SPEC -	SIZE A2		
TOLERANCES UNLESS OTHERWISE SPECIFIED: 0 PLC ±.1 1 PLC ±.01 2 PLC ±.001 3 PLC ±.001 4 PLC ±.0001 ANGLES ± FINISH		APPLICATION SPEC -	CAGE CODE 00779		
MATERIAL -		WEIGHT -	DRAWING NO 1489951		
		CUSTOMER DRAWING	RESTRICTED TO -		
		SCALE 4	SHEET 2 OF 3		
			REV B1		

